



Carrollwood Recreation District July 13, 2026

Board of Trustees

Mark Snellgrove
President

Dr. Anna Brown
Vice President
Recreation Center/
Tennis Chairwoman

Mark Georgiades
Treasurer

Kristy Taylor
Secretary

Jared Brown
Community
Development
Chairman

Jack Griffie
Scotty Cooper Park
Chairman

Matthew J. Lavisky
Original Carrollwood
Park Chairman

Dan Seeley
Grounds Chairman

Kevin Shidler
White Sands Beach
Chairman

Executive Committee Meeting - 6:00 p.m.

Regular Meeting Agenda - 6:30 p.m.

1. Executive Committee Meeting

- Review & make corrections to the June 8, 2026, public hearing and regular meeting minutes.
- Review & finalize the July regular meeting agenda items.

2. Call Regular Meeting to Order

3. Roll Call

- Mark Snellgrove
- Dr. Anna Brown
- Mark Georgiades
- Kristy Taylor
- Jared Brown
- Jack Griffie
- Matt Lavisky
- Dan Seeley
- Kevin Shidler

4. Determination of Quorum

5. Public Comment

6. Motion to Approve the Consent Agenda

- Approval of the July 13, 2026, Regular Meeting Agenda.
- Approval of the June 2026, Independent Accountant's Compilation Report.
- Approval of the June 8, 2026, Executive Committee Meeting Minutes.
- Approval of the June 8, 2026, Public Hearing Meeting Minutes.
- Approval of the June 8, 2026, Regular Meeting Minutes.
- Approval of the A Total Solution, Inc. quote in the amount of \$5,447.55.
- Approval of the Signstar quote in the amount of \$5,525.00.

7. Regular Agenda Items

CCA Liaison:



Carrollwood Recreation District

Board of Trustees

Mark Snellgrove
President

Dr. Anna Brown
Vice President
Recreation Center/
Tennis Chairwoman

Mark Georgiades
Treasurer

Kristy Taylor
Secretary

Jared Brown
Community
Development
Chairman

Jack Griffie
Scotty Cooper Park
Chairman

Matthew J. Lavisky
Original Carrollwood
Park Chairman

Dan Seeley
Grounds Chairman

Kevin Shidler
White Sands Beach
Chairman

Treasurer:

President:

- Discuss playground photos included in the agenda.

Recreation Center/ Tennis Chairwoman:

Original Carrollwood Park Chairman:

White Sands Beach Chairman:

- Review lab results from the swim side.

Scotty Cooper Park Chairman:

Grounds Chairman:

Community Development Chairman:

8. Other Business

- Reopen public comment.
- This is a qualifying year.

9. Adjourn

**Carrollwood Recreation District Board
Executive Committee Meeting
Public Hearing
Regular Meeting Minutes
June 8, 2026 – Not Yet Approved**

THESE MEETING MINUTES ARE NOT A WORD FOR WORD TRANSCRIPT OF WHAT WAS SAID.
THE NOTES CAPTURE THE ESSENCE AND MEANING OF THE MEETING DIALOGUE WHILE
TRANSCRIBING EXACT PHRASING AS CLOSELY AS POSSIBLE.

1. Executive Committee Meeting

- Review & make corrections to the May 11, 2026, regular meeting minutes.
- Review & finalize the June public hearing & regular meeting agenda items.

2. Call the Public Hearing to Order

- President Mark Snellgrove called the public hearing to order at 6:30pm.

3. Roll Call

- | | | |
|----------------------|--|-------------|
| • Mark Snellgrove | President | Present |
| • Dr. Anna Brown | Vice President Rec Center/Tennis Chair | Present |
| • Mark Georgiades | Treasurer | Present |
| • Kristy Taylor | Secretary | Present |
| • Jared Brown | Community Development Chair | Present |
| • Jack Griffie | Scotty Cooper Park Chair | Present |
| • Matthew J. Lavisky | Original Carrollwood Park Chair | Present |
| • Dan Seeley | Grounds Chair | Not Present |
| • Kevin Shidler | White Sands Beach Chair | Present |

4. Determination of Quorum

- Yes: eight trustees present at 6:30pm.

5. Public Hearing on the 2027 Fiscal Year Ending Budget

- a. Announce the opening of the public hearing.
- b. **Motion** to Approve the Public Hearing Agenda made by Board Member Jared Brown.
Motion Seconded by Board Member Shidler. Board Vote 8-in favor – 0 opposed.
- c. Public Hearing Presentation by Board Treasurer Mark Georgiades.
- d. Public Comment on the Proposed 2027 Fiscal Year Ending Budget.
 - A resident asked a question on the guard service and why it's needed with the new FOB access control system. The Board explained that we're slowly cutting back on the guard service hours with all the automated changes. The Board doesn't want to cut it off completely as we still utilize the guard service. Over the

next few months, we can see the hours being cut back more but need to transition slowly. The Board can amend the budget if needed in the future.

- The Board noted that we've been discussing the proposed budget for months, it wasn't just a one-meeting decision.

- e. Board Vote: **Motion** to Adopt the 2027 Fiscal Year Ending Budget, based on the District Tax Rate of \$800.00 to be assessed and collected upon the Taxable Property of the District for 2027-FYE.

Treasurer Georgiades made a **motion** to approve.

Motion Seconded by **Trustee Shidler**

Vote: 8-in favor – 0-opposed

- f. President Snellgrove announced the closing of the public hearing at 6:38pm.

6. Regular Meeting Public Comment

- Resident 1: Requested a push bar on the exit gate from the back of the dog park and not use a key.
- Resident 2: Another resident asked for a push bar to exit the dog park.
- Resident 3: Suggested the back fence along the dog park be replaced with the same curved design as the front. Also suggested the sprinklers need maintenance by the recreation center and outside area – this area is not as nice as other areas in the neighborhood. Landscaping on the Sabal Road island and McFarland is overgrown and there is a hornets' nests and needs maintenance.
- Resident 4: Residents owners of DR Solutions and wants to offer free training on CPR, choking and other lifesaving training. Asking to use a room for free to use for the training. They will provide the details to the board.
- Resident 5: Asked why they stopped mulching at the 4 way stop from Orange Grove Drive to Scotty Cooper Park. The Board explained that for budget purposes, landscaping is completed in phases. We do not want to exceed the budget, so larger projects are done in phases to keep a good balance on money. It's already planned to continue the mulching and other landscaping.
- Resident 6: There's a gap at the old dog park entrance by the bridge. Wanted to see if it can be filled for safety concerns.
- Residents 7: Thanked the board for all we do.
- Resident 8: Make sure the Sheriff's office and fire rescue have the codes to the gates.
- Resident 9: Asked about lab results from the swim side at WSB, they didn't know why it is done. Board answered this later in the meeting.
- Resident 10: Requested that the tennis courts have shade screening on the north and south side of the courts.
- Resident 11: Asked if another message can be sent out to the residents about the new locks.

- Resident 12: New resident and asked about the basketball hoop at OCP and if it can be discussed to put them back.
- Public comment closed at 7:06pm

7. Motion to Approve the Consent Agenda

- Approval of the June 8, 2026, Regular Meeting Agenda
- Approval of the May 2026, Independent Accountant's Compilation Report
- Approval of the May 11, 2026, Executive Committee Meeting Minutes
- Approval of the May 11, 2026, Regular Meeting Minutes
- Trustee Jared Brown made a motion to approve.
- **Motion** Seconded by **Trustee Griffie**
- **Vote:** 8-in favor – 0-opposed

8. Regular Meeting Agenda Items

CCA Liaison: Ethan Pliskow

- SWFWMD and Tampa Bay Water meeting is tonight, and we're really excited about the meeting.
- 4th of July event is coming up in a few weeks. Not sure about the ski show due to the low lake level, but there will be food.

Treasurer Georgiades

- Budget is cutting back on the guard service from \$55K to \$40K for the next fiscal year.
- Reported that \$15K was moved to administrative and website line items and there's \$19K budgeted for reserve.

President Snellgrove

- No comment

Recreation Center/ Tennis Chair Dr. Anna Brown

- Sunshade is back up on the tennis courts.
- FOB settings will be adjusted, not just sunset and sunrise. Looking at residents having more time at the facilities.
- Temporary codes for access control have been a great thing.

Original Carrollwood Park Chair Lavisky

- Board discussed:
 - Locks need to be looked at, not all working properly.
 - Discussed no key to exit dog park and adding a push bar to exit the dog park. Don't want to make it easier for non-residents to hop the fences and get in.

- This all has been discussed at previous meetings, and it was decided to keep the keyed exit. Cost estimates will need to be obtained and voted on if there is a change.

White Sands Beach Chair Shidler

- Board discussed the Lab Results. This month's lab result was low considering the low lake level. Explanation to the residents in the room that the CRD used to be required to draw a water sample monthly, but the State did away with that requirement. However, the CRD continued to do it. We have a resident scientist volunteer in the neighborhood who draws a water sample monthly and takes it to the lab.
- Question for the CCA meeting with SWFWMD if the lake is a spring fed lake or not- there's been conflicting discussions.
- Lake level discussion if adding more sand or dredging out the area.

Scotty Cooper Park Chair Griffie

- The resurfacing and restroom improvements are complete, and all is good.

Grounds Chair Seeley

- Not present

Community Development Chair Jared Brown

- Discussed changing the signage to add texting first.

9. Other Business

- Reopened Public Comment.

10. Adjournment

- **Motion** by Trustee Griffie to Adjourn
- Motion Seconded by **Trustee Jared Brown**
- **Vote:** 8-in favor – 0-opposed
- Time: 7:26pm

Meeting minutes recorded by Secretary Taylor

**Carrollwood Recreation District Board
Executive Committee Meeting
Regular Meeting Minutes
May 11, 2026 – Board Approved**

THESE MEETING MINUTES ARE NOT A WORD FOR WORD TRANSCRIPT OF WHAT WAS SAID.
THE NOTES CAPTURE THE ESSENCE AND MEANING OF THE MEETING DIALOGUE WHILE
TRANSCRIBING EXACT PHRASING AS CLOSELY AS POSSIBLE.

1. Executive Committee Meeting

- Review & make corrections to the April 13, 2026, regular meeting minutes.
- Review & finalize the May regular meeting agenda items.

2. Regular Meeting

- President Mark Snellgrove called the regular meeting to order at 6:31pm.

3. Roll Call

• Mark Snellgrove	President	Present
• Dr. Anna Brown	Vice President Rec Center/Tennis Chair	Present
• Mark Georgiades	Treasurer	Present
• Kristy Taylor	Secretary	Present
• Jared Brown	Community Development Chair	Present
• Jack Griffie	Scotty Cooper Park Chair	Present
• Matthew J. Lavisky	Original Carrollwood Park Chair	Present
• Dan Seeley	Grounds Chair	Present
• Kevin Shidler	White Sands Beach Chair	Present

4. Determination of Quorum

- Yes: eight trustees are present at 6:31pm.

5. Public Comment

- Ethan Pliskow – no comment.
- Nicole Barolo: seeks board direction on social media updates.
- Eric Ortiz: first meeting curious on the low levels of the lake and any information from SWFWMD.
- Kyle Adkins: no comment – just observing.
- Jared Jones: commented that Original Carrollwood is a very special place. He believes our community and amenities make it special. It's a community that was based on connection and not only knowing your neighbor but being an active neighbor to anyone in your community. We have unprecedented amenities: with lake access, school systems, and future parks in mind. These amenities have grown through the years as the neighborhood grew. He believes the magic of Original Carrollwood happens when you use these

amenities to help further the community. Over the past several projects he feels like the leadership might be drifting away from the magic that makes Original Carrollwood special. For future projects, remember why we are doing them and help keep OC a magical place for years to come. Not creating barriers for people in the community to connect and grow.

- He also wanted to mention his wife asked for some sort of shade for any exercise equipment added at OCP. And if we resurface the tennis courts, we consider building a new pickleball facility.
- Public comment closed at 6:36pm

6. Motion to Approve the Consent Agenda

- Approval of the May 11, 2026, Regular Meeting Agenda.
- Approval of the April 2026, Independent Accountant's Compilation Report.
- Approval of the April 13, 2026, Executive Committee Meeting Minutes.
- Approval of the April 13, 2026, Regular Meeting Minutes.
- Approval of an increase in 1099-NEC compensation for John Probst to \$25.00 per hour, effective April 2026.
- Trustee Griffie made a motion to approve.
- **Motion** Seconded by **Trustee Lavisky**
- **Vote:** 8-in favor – 0-opposed

7. Regular Agenda Items

CCA Liaison: Ethan Pliskow

- At the CCA Board's request, the SWFWMD will hold a public hearing next month at the Rec Center. CCA will gather questions beforehand from residents and send the prepared questions to the SWFWMD team so they can come to the meeting with answers and ready to discuss them. Like to have as many residents attend the meeting as possible. Announcements will be made soon on the date and time. Looking at new options for getting a lake level monitoring system installed and how it will work.
- CCA wants to see what the SWFWMD is allowed to be pumped from the wells located in OC.
- CCA meeting time has changed to 7:30pm.
- Requested if Nicole could post information on social media.
- Reported a great turnout for the Toddler Turkey Trot.

Treasurer Georgiades

- Board budgeting discussion:
 - Reviewed and discussed the draft budget for FY 2026-2027.
 - CCA rent is going up next year.
 - Added money to the Scotty Cooper Park budget.

- Resurfacing tennis courts.
- Concrete fence by Bank Of America is estimated at \$30K.
- Workout equipment at OCP.
- Look at bigger community projects in the future.
- WSB guard service hours will be less.

President Snellgrove

- Board discussed and approved pay increases for Daniel Francis and John Probst, both are 1099-NEC contract employees. Both contractors' pay is the same at \$25 per hour.
- Board discussed and approved a \$1 per hour pay increase for Janet and Gary, both are W-2 employees. Both employees' pay is the same at \$21 per hour.

Recreation Center/ Tennis Chair Dr. Anna Brown

- Nothing to report.

Original Carrollwood Park Chair Lavisky

- The fence and gate have been installed. A few punch list items are needed. Gate continues to be left open at times. It doesn't close properly, and it bangs against the bridge. Reviewing options to correct it.
- Gate has been tied open, trying to remind residents not to do this.
- TECO trimmed the easement area along the north border fence line, there was a lot of overgrowth. There's a huge tree growing inside the fence. Hoping TECO will be doing more. Discussed not replacing the north border fence as originally planned. Too costly and worried about overgrowth.
- Men's softball team plays on the first Wednesdays of the month & need to have gates open later. FOB shuts off at 9:30pm & asked to extend it to 11:30pm – sometimes games start late and last longer.

White Sands Beach Chair Shidler

- Restrooms improvements are almost complete.
- Regarding low water levels, Lake Carroll is not the only lake low on water – it's affecting many communities.
- Some board members remember in 2002 when it was worse than it is now and it always comes back to normal levels when we get the rain.

Scotty Cooper Park Chair Griffie

- No comments

Grounds Chair Seeley

- Park restroom renovations look great. A few punch list items are needed, and new painting will be done soon. All should be wrapped up this week.
- New OCP fence looks good. A few items on the punch list. Leveling some areas with fill-dirt but overall looks great.
- Coming in under budget on projects, need to look into landscaping upgrades.

Community Development Chair Jared Brown

- Now that the fence projects are all done, the new signage can be finalized and ordered.

8. Other Business

Public Comment:

- David Vilen: in attendance to discuss weed control/harvesting, concerns on the lake and has been told that there's an active spring. Looking forward to attending the meeting with the SWFWMD. Permitting might be needed. Maybe a community event.
- Nicole: would like to publish an article about the differences in the CRD vs CCA, waiting to hear back from the CCA.
- Jared Jones: discussed a little bit more about his earlier comments. Would like to have a 5-year / 10-year plan, a roadmap for some projects like exercise equipment, pickle board court. Preserving our communities and looking to make improvements.
- Board discussion:
 - With changes there are adjustments and things happen organically.
 - Trying to do what is best for the community and not just a few people.
 - When issues arise, the CRD discusses and investigates best solutions.
 - CRD Board members are held up to legal standards and rules and regulations.

9. Adjournment

- **Motion** by Trustee Seeley to Adjourn
- Motion Seconded by **Trustee Brown**
- **Vote:** 9-in favor – 0-opposed
- Time: 7:55pm.

Meeting minutes recorded by Secretary Taylor

VISIX 4MP, Fixed 4mm Lens, Indoor/Outdoor Mini-Dome with IR, WDR, IP67, IK10

This infrared four (4) megapixel IP camera is the perfect combination of form and function providing high-definition video for network video surveillance applications requiring superior clarity and detail in varying lighting conditions.

The VX-SMBK-D-IW is packed with all the features you might need for nearly any application including: lowlight day/night functionality; IP67 weather-resistance and compatibility with a wide variety of standardized network protocols.

The convenient and aesthetically pleasing dome camera format allows for easy installation in a wide variety of areas. In addition, this camera is designed to continue functioning at top performance at temperatures as low as -20°C (-4° F) and as high as 50°C (122° F) allowing a wide range of applications.

Dual streaming allows recording at the highest quality while allowing fast live viewing from anywhere in the world regardless of available bandwidth. In addition, with full support for both variable bit rate and variable frame rate, the quality of each stream can be matched to available bandwidth for the most effective video quality possible.

When coupled with the VIGIL Series of digital video recorders and Video Management System (VMS) software, superior point-to-point hardware compression and decompression allows for maximum performance of streamed live video providing better video quality, more concurrent streams and a lower overall hit to CPU performance.



Key Features and Benefits

Resolution	4MP(2560x1440)
Frame Rate	20 fps
Lens	4mm Fixed
WDR (True)	120 dB
Built-in IR	Up to 30m
Outdoor	IP67
Warranty	4-Year
Base Analytics	✓

Typical Use Cases



**SMALL/MEDIUM
BUSINESS**



**FINANCE &
BANKING**



**HOTEL &
RESTAURANT**

What's in the Box

Template Sheet	Mount Bolt & Nut
Torx Wrench	Mount Plate
Waterproof Cap & Gasket	Moisture Absorber & Guide
Screw & Anchor	
Test Video Cable	

Camera

Image Sensor	1/2.8" 5.14M CMOS (Sony Starvis)
Lens	4.0mm Fixed, F2.0
Motorized?	No
Angle of View	D:95.1°, H:81.0°, V:43.1°
Min Illum	0.16 Lux, 0Lux with IR (F2.0)
IR Range	30M
Shutter Time	1/15 ~ 1/32000
Day/Night	TDN (True Day & Night)
WDR	WDR - 120dB

Compression Standard

Video Compression	H.264, H.265, MJPEG
Bit Rate	100Kbps ~ 10Mbps
Video Streams	1440p20 + V4p30 with H.264, H.265 + MJPEG

Image

Max Image Resolution	2560 X 1440
Frame Rate	20fps

Functions

Base Analytics	Tamper Detection, Presence Filters (Advanced Motion), Object Tracker, Network Disconnection, Temperature Critical
Security Protocols	HTTPS(SSL), IP filtering, 802.1x, Digest Authentication, TCP/IP, UDP, AutoIP, RTP(UDP/TCP), RTSP, NTP, HTTP, HTTPS, SSL, DNS, DDNS, DHCP, FTP, SMTP, ICMP, SNMPv1/v2/v3(MIB-2), ONVIF CGI API, ONVIF (Profile S)
System Compatibility	

Physical


Operating Conditions	-20°C ~ 50°C (-4°F ~ 122°F)
Humidity	10~90% RH (non-condensing)
Weather Proof Rating	IP67
Housing Material	Aluminum
Dimensions (D x H)	Ø 105 x 60.7 mm
Weight	0.30kg
Local Storage	128GB Max. Micro SD / SDHC / SDXC

Electrical

Power Supply	DC12V PoE IEEE 802.3af class2 (Adaptor is not included)
Power Consumption	DC12V Max 5.2W PoE Max 7.6W

Certifications and Compliance

FCC Part 15, Subpart B, Class A
CAN ICES-3 (A)/NMB-3(A)
UL and ULC Safety
CE
NDAA Compliant

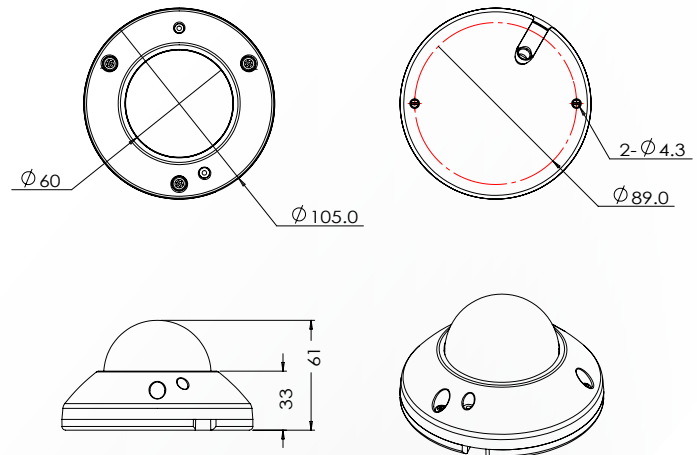

Interface

Communication	RJ45(10/100BASE-T)
Audio In	Mic

Part Number

VX-SMBK-D-IW	Base Camera
VX-SMBK-D-IW-A	Add Advanced Analytics License *

Warranty

Four (4) years

Recommended Mounts

VX-PM-BC11	Pendant Mount
VX-WM-BW11	Wall Mount
VX-CM-BC04	Corner Mount
VX-POLE-BP04	Pole Mount
VX-GP-02	Gang Plate
VX-JB-BJC04	Junction Box

*** NOTE:** - A advanced analytics license can be added to a Base Camera at any time to unlock advanced analytics functionality. Speak to a 3xLOGIC Sales Associate for more info.



A Total Solution, Inc.
SECURITY AND FIRE PROTECTION

A Total Solution, Inc.
3487 Keystone Road
Tarpon Springs, FL 34688

Phone: (727) 942-1993
www.atotalsolution.com

Job Name:

Quote #: q4546

Task: Quote Only

Quote Date: 6/25/2026

Quote Expiration Date: 7/25/2026

Sales Rep: Joe V.

Terms: Net 15

Bill to
**Carrollwood Community
Center**
3515 McFarland Rd
Tampa, FL 33618

Ship to
White Sand Beach
11613 Carrollwood Drive
Tampa, FL 33618

SERVICE QUOTE

A Total Solution, Inc. a complete fire and security protection company, known as ATS, is pleased to provide the following life safety service quote to the Customer, known as the person in which we have the agreement with.

Per Florida Statutes, ATS is required to provide the Fire Department(s), authorities having jurisdiction, all customer discrepancies within Five (5) working days after the completed inspection date.

This quote lists the complete package(s), equipment, and service(s) that will be needed to repair and/or install any discrepancies found to meet the authorities having jurisdiction, known as AHJ, NFPA and FFPC, codes.

ATS is pleased to provide the satisfactory service(s), which will exceed your expectations, with the scope of work outlined in detail in this quote.

SCOPE OF WORK TO BE PERFORMED

Time will be allotted for a technician to replace and/or install the proposed devices. If more time is needed to complete the work, the technician will complete the allotted time and will need to receive approval before continuing.

Work Order Description

A Total Solution is delighted to present our comprehensive CCTV solution for White Sand Beach. We are committed to ensuring your utmost satisfaction and aim to surpass your expectations. This proposal encompasses a full-service package, including materials and services. We eagerly anticipate the opportunity to serve you.

Scope of Work

Provide all necessary piping, conduit, fittings, wiring, and miscellaneous materials and labor required for the installation and commissioning of the CCTV system.

CCTV Camera Installation

Install CCTV cameras at the following locations:

Camera overlooking the women's restroom and adjacent beach area.

Camera overlooking the men's restroom and adjacent deck area.

Camera overlooking the front deck and beach area.

Camera overlooking the stockroom and Network Video Recorder (NVR) room.

Customer camera on the pole will be relocated to view the Men and women bathroom .

Customer NVR will generate email alerts are commonly supported on most NVR08 8MP (4K UHD) network video recorders, provided the recorder is connected to the internet and SMTP (email) is configured. This model can send an email with snapshots when motion or an AI event (person/vehicle detection, intrusion, etc.) is triggered.



A Total Solution, Inc.
SECURITY AND FIRE PROTECTION

A Total Solution, Inc.
3487 Keystone Road
Tarpon Springs, FL 34688

Phone: (727) 942-1993
www.atotalsolution.com

All cameras shall be installed, terminated, tested, and verified for proper operation upon completion.

This proposal covers all necessary materials and labor required to complete the specified work as detailed above. If more hours are needed, A Total Solution's technicians will stop at the approved number of hours and get approval to continue. Unless otherwise agreed, work will be conducted during standard business hours, Monday through Friday, from 7:00 AM to 4:00 PM.

Items excluded:

- ^ Any additional equipment that may be required for the service.
- ^ Any work that may be needed for dampers and/or shutdowns to be done by others.
- ^ Any gas/plumbing/electrical work that maybe needed to be done by others.
- ^ Any bonding, special/additional insurance requirements and/or overtime labor
- ^ Any unknown site conditions/revisions requiring additional materials/changes after the contract signing shall be handled as a change order to the contract and invoiced separately.
- ^ Any EMT Piping and/or drops needed for the installation shall be installed by others.
- ^ Any services related to painting and finishing are expressly excluded from this proposal.
- ^ The installation of access panels or any necessary patching of drywall, concrete, or other materials that may be required for completing the work are not included.
- ^ Installation or maintenance of electrical wiring rated at 120V or higher is not covered under this contract.
- ^ The customer is responsible for any costs associated with fire watch services that may be required during the project.
- ^ Any additional work required that is not explicitly listed in the scope of this proposal will be subject to separate approval and agreement before commencement.

Standard Terms and Conditions

- ^ Acceptance: A Total Solution, Inc.'s acceptance of the customer's order is contingent upon the customer's agreement to all terms and conditions outlined in this contract. Any conflicting or additional terms proposed by the customer will not be binding unless expressly accepted in writing by A Total Solution, Inc.
- ^ Payment Schedule: The customer agrees to remit payment for the Contract Price as outlined in the payment schedule provided in this contract. Late payments will incur penalties.
- ^ Change Orders: All changes or alterations to the scope of work must be documented and approved by both A Total Solution, Inc. and the customer through a written change order. A Total Solution, Inc. reserves the right to request upfront payment for any additional work requested through a change order.
- ^ Limited Warranty: A Total Solution, Inc. warrants all materials and labor supplied for a period of one (1) year from the completion date of the work. Upon request, A Total Solution, Inc. will provide the c

DEVICES TO BE INSTALLED

Quantity	Description
4	VISIX 4MP Fixed 4mm Lens. Indoor/Outdoor Mini-Dome with IR and True WDR. IP67 rated. 3xLogic.
1	Genesis 51105008 24/4-Pair Cat 6 Unshielded (U/UTP) Water-Blocked Networking Cable, Direct Burial, 500' (152.4 m)
1	Service Miscellaneous Parts
1	Labor Service Regular 2 techs

Subtotal: \$5,447.55

Tax: \$0.00

Total: \$5,447.55

Payments: \$0.00

All equipment being installed by ATS is warranted by the manufacturer(s). We guarantee that all equipment being installed to be free of defect(s) for a period of one year from the installation date.

If service is required, we will be happy to provide you with the same excellent service to your system.

This quote is good for 48 hours due to tariff increases. Effective immediately Fire Sprinkler material and supply will incur a 35% increase and Fire Alarm material and supply will incur a 18% increase.



A Total Solution, Inc.
SECURITY AND FIRE PROTECTION

A Total Solution, Inc.
3487 Keystone Road
Tarpon Springs, FL 34688

Phone: (727) 942-1993
www.atotalsolution.com

Any past due invoices are subject to having late fees, collection costs, and all attorney fees added to the open balance. We appreciate the opportunity to offer this quote for the service and/or installation at the provided location.

We hope we are favored with your order and look forward to being of service to you.

In signing this quote, the Customer acknowledges the acceptance of all terms and conditions contained herein.

Authorization

I hereby authorize ATS to complete the proposed service, repair, or replacement and agree to pay the invoiced amount upon completion. I additionally certify that I am fully authorized to authorize this work and commit to payment.

Acceptance

I accept the services performed by ATS are as authorized and to my satisfaction.

<< Quote >>

Order Id

041455

Phone (813) 464-4304

Fax

E-mail



SIGNSTAR
3502 Queen Palm Dr Ste C
Tampa, FL, 33619- USA
Phone: (813)-980-6763 Fax: (813)-980-6857
www.signstar.net

Page 1 of 4

Quote Date	6/12/2026
SalesRep	Angela
Terms Code	50 DEP/BAL COD
Cust Id	CARROLL003

Phone

Fax

S
O
L
D
T
O

Carrollwood Recreation Center
3515 MacFarland Road
Tampa, FL 33618- USA

S
H
I
P
T
O

Carrollwood
10205 Lake Carroll Way
Tampa, FL USA

Item ID	Qty	Unit of Measure	Unit Price	Extended Price
Custom Signage	4	EA	\$160.00	\$640.00

Custom Sign - NO SMOKING Signs - Signs A1, A2, A4, A5
Qty assumed to be 1 per sign type.

Single-faced aluminum panesl with radius corners.
Dark green background color to match SW6440 Courtyard.
All graphics are digitally-printed vinyl/laminated.
All lettering is white. Stripes are Light Blue/Green.

6"h x 24" w

SIGN A1: NEW ACCESSORY ALUMINUM SIGN PANEL(S),
TO BE INSTALLED BELOW OR BESIDE THE EXISTING
36" TALL X 24" WIDE "ORIGINAL CARROLLWOOD PARK
RULES" SIGN(S)

SIGN A2: NEW ACCESSORY ALUMINUM SIGN PANEL(S),
TO BE INSTALLED BELOW OR BESIDE THE EXISTING
36" TALL X 24" WIDE "TENNIS RULES" SIGN(S)

SIGN A4: NEW ACCESSORY ALUMINUM SIGN PANEL(S),
TO BE INSTALLED BELOW OR BESIDE THE EXISTING
36" TALL X 24" WIDE "PARK RULES" SIGN(S)

SIGN A5: NEW ACCESSORY ALUMINUM SIGN PANEL(S),
TO BE INSTALLED BELOW OR BESIDE THE EXISTING
36" TALL X 24" WIDE "PARK RULES/SWIM AT YOUR OWN RISK"
SIGN(S)

4.5" h x 18" w Sign A3:

SIGN A3: NEW ACCESSORY ALUMINUM SIGN PANEL(S),
TO BE INSTALLED BELOW OR BESIDE THE EXISTING
24" TALL X 18" WIDE "PARK RULES" SIGN(S)

Custom Signage	1	EA	\$160.00	\$160.00
----------------	---	----	----------	----------

Taxable	NonTaxable	SalesTax	Freight	Misc	OrderTotal
\$0.00	\$5,525.00	\$0.00	\$0.00	\$0.00	\$5,525.00

<< Quote >>

Order Id

041455

Phone (813) 464-4304

Fax

E-mail



SIGNSTAR
3502 Queen Palm Dr Ste C
Tampa, FL, 33619- USA
Phone: (813)-980-6763 Fax: (813)-980-6857
www.signstar.net

Page 2 of 4

Quote Date	6/12/2026
SalesRep	Angela
Terms Code	50 DEP/BAL COD
Cust Id	CARROLL003

Phone	
Fax	

S
O
L
D
T
O

Carrollwood Recreation Center
3515 MacFarland Road
Tampa, FL 33618- USA

S
H
I
P
T
O

Carrollwood
10205 Lake Carroll Way
Tampa, FL USA

Item ID	Qty	Unit of Measure	Unit Price	Extended Price
---------	-----	-----------------	------------	----------------

Custom Sign - NO SMOKING Signs - Sign A3
Qty assumed to be 1 per sign type.

4.5" h x 18" w Sign A3:

SIGN A3: NEW ACCESSORY ALUMINUM SIGN PANEL(S),
TO BE INSTALLED BELOW OR BESIDE THE EXISTING
24" TALL X 18" WIDE "PARK RULES" SIGN(S)

Custom Signage	2	EA	\$160.00	\$320.00
-----------------------	----------	-----------	-----------------	-----------------

Custom Sign - NO DIVING - Sign B

Qty 2

Single-faced aluminum panesl with radius corners.
Dark green background color to match SW6440 Courtyard.
All graphics are digitally-printed vinyl/laminated.
All lettering is white. Stripes are Light Blue/Green.

12" h x 16" w

Custom Signage	3	EA	\$590.00	\$1,770.00
-----------------------	----------	-----------	-----------------	-------------------

Custom Sign - WELCOME - Signs C1-C3

Qty assumed to be 1 per sign type.

Single-faced aluminum panel with radius corners.
Dark green background color to match SW6440 Courtyard.
Logo circle is digitally-printed vinyl with drop shadow.
All graphics are digitally-printed vinyl/laminated.
Mount sign panel to 2" square tube aluminum post, painted white

24" h x 16" w

Height of post above ground estimated to be 6'

Taxable	NonTaxable	SalesTax	Freight	Misc	OrderTotal
\$0.00	\$5,525.00	\$0.00	\$0.00	\$0.00	\$5,525.00

<< Quote >>

Order Id

041455

Phone (813) 464-4304

Fax

[E-mail](#)

SIGNSTAR
3502 Queen Palm Dr Ste C
Tampa, FL, 33619- USA
Phone: (813)-980-6763 Fax: (813)-980-6857
www.signstar.net

Page 3 of 4

Quote Date	6/12/2026
SalesRep	Angela
Terms Code	50 DEP/BAL COD
Cust Id	CARROLL003

Phone

Fax

S
O
L
D
T
O

Carrollwood Recreation Center
3515 MacFarland Road
Tampa, FL 33618- USA

S
H
I
P
T
O

Carrollwood
10205 Lake Carroll Way
Tampa, FL USA

Item ID	Qty	Unit of Measure	Unit Price	Extended Price
Custom Signage	4	EA	\$160.00	\$640.00

Custom Sign - WELCOME - Sign C4

Qty 4

Single-faced aluminum panel with radius corners.
Dark green background color to match SW6440 Courtyard.
Logo circle is digitally-printed vinyl with drop shadow.
All graphics are digitally-printed vinyl/laminated.

24" h x 16" w

Custom Signage	1	EA	\$225.00	\$225.00
----------------	---	----	----------	----------

Custom Sign - WELCOME - Sign D

Qty 1

Single-faced aluminum panel with radius corners.
Dark green background color to match SW6440 Courtyard.
Logo circle is digitally-printed vinyl with drop shadow.
All graphics are digitally-printed vinyl/laminated.

36" h x 24" w

Install	4	EA	\$85.00	\$340.00
---------	---	----	---------	----------

Install signage: Signs A1, A2, A4, A5 - Qty tbd

Install	1	EA	\$85.00	\$85.00
---------	---	----	---------	---------

Install signage: Signs A3- Qty tbd

Install	2	EA	\$85.00	\$170.00
---------	---	----	---------	----------

Install signage: Sign B

Install	3	EA	\$250.00	\$750.00
---------	---	----	----------	----------

Install signage: Signs C1-C3

Taxable	NonTaxable	SalesTax	Freight	Misc	OrderTotal
\$0.00	\$5,525.00	\$0.00	\$0.00	\$0.00	\$5,525.00

<< Quote >>

Order Id

041455

Phone (813) 464-4304

Fax

E-mail



SIGNSTAR
3502 Queen Palm Dr Ste C
Tampa, FL, 33619- USA
Phone: (813)-980-6763 Fax: (813)-980-6857
www.signstar.net

Page 4 of 4

Quote Date	6/12/2026
SalesRep	Angela
Terms Code	50 DEP/BAL COD
Cust Id	CARROLL003

Phone	
Fax	

SOLD TO
Carrollwood Recreation Center
3515 MacFarland Road
Tampa, FL 33618- USA

SHIP TO
Carrollwood
10205 Lake Carroll Way
Tampa, FL USA

Item ID	Qty	Unit of Measure	Unit Price	Extended Price
Install	4	EA	\$85.00	\$340.00

Install signage: Sign C4 - Qty 4

Install	1	EA	\$85.00	\$85.00
---------	---	----	---------	---------

Install signage: Sign D

This quote does not include the costs associated with permits, permit labor fees, engineering or sales tax. These fees may vary with will be calculated and added to final invoice.

1. COMPLETION AND PERFORMANCE: SELLER shall commence the construction of the sign upon receipt of permit (if required) and prosecute the work thereon with due diligence until completion. Reference completion date is approximate only. All obligations to be performed by the Seller hereunder shall be subject to delay or failure resulting from riot, war, fire, labor disputes, unforeseen commercial delays, acts of God, laws, regulations or restriction of governmental or public authorities, accidents, forces, conditions or circumstances, whether or not similar to the foregoing, beyond its reasonable control.

2. TERMS OF PAYMENT Any invoices more than 30 days overdue are subject to a service charge of one and one-half percent per month interest on the unpaid balance. In the event that this bill is referred for collection, it shall be subject to a twenty percent attorney's fee charge.

3. TAXES The amount of any present or future sales, license, excise, or other tax, Federal, State, or Local, which may now or hereafter be assessed against the SELLER, or the PURCHASER, for services or materials covered by this contract, or against such services, shall be paid by the PURCHASER, for services or materials covered by this contract, or against such services, shall be paid by the PURCHASER, to the SELLER, upon demand by the SELLER, as an additional charge over and above the price as set forth in this contract

A 3% Service Charge Will Be Added to All Invoices That Are Paid With A Credit Card.

A 50% Deposit Is Required On All Projects Before Manufacturing Or Installation Is Started.

Signature: _____

Date: _____


OrderTotal	\$5,525.00
------------	------------

Taxable	NonTaxable	SalesTax	Freight	Misc	OrderTotal
\$0.00	\$5,525.00	\$0.00	\$0.00	\$0.00	\$5,525.00

NOTES ON FILE WITH PREVIOUS 2023 PRODUCTION, TO APPLY TO ALL NEW PRODUCTION FOR THIS CARROLLWOOD RECREATION CENTER, 2026, PROJECT:

- 1) Dark green color for sign backgrounds only was updated to match the customer-specified paint color, **SW6440 Courtyard**, as closely as possible (closest match is **PMS 7736c**).
- 2) The color was updated in cases where background graphics may be digitally-printed rather than painted, so that the digitally-printed color will more closely match the paint color now specified.
- 3) The "light blue/green" within the logo circle (if applicable to sign face graphics), and the matching stripes/dots were updated, REVERTING BACK TO THE ORIGINAL COLOR SUPPLIED BY THE CUSTOMER.
- 4) **TREE GRAPHIC & "ORIGINAL CARROLLWOOD" LOGO/LETTERING COLORS** (if applicable to sign face graphics): **Green: PMS 5545; Light Blue/Green: C57/M25/Y39/K1**.
- 5) ANY **FLAT PANEL SIGNS** (WITHOUT A SEPARATE, FLAT-CUT-OUT LOGO CIRCLE) WHICH INCLUDE THE CIRCULAR LOGO IMAGE WITH A "DROP SHADOW" WILL REQUIRE ALL FACE GRAPHICS TO BE DIGITALLY-PRINTED (if applicable to sign face graphics).


FOR THIS NEW 2026 PROJECT: NEW SAMPLE PRINT(S) OF LOGO GRAPHICS AND DARK GREEN BACKGROUND COLOR REQUIRE APPROVAL BY CUSTOMER.

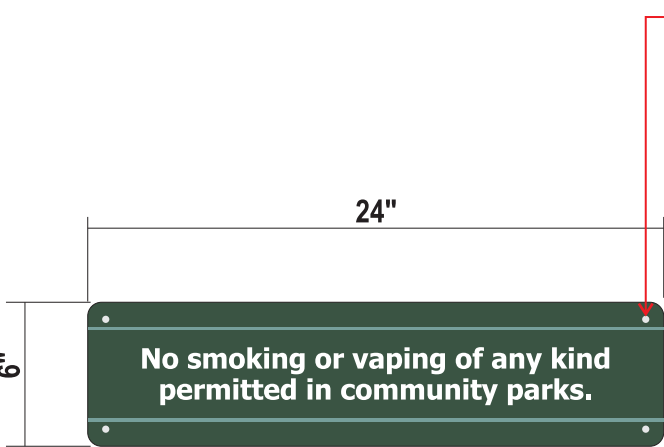

SIGN A1: NEW ACCESSORY ALUMINUM SIGN PANEL(S), TO BE INSTALLED BELOW OR BESIDE THE EXISTING 36" TALL X 24" WIDE "ORIGINAL CARROLLWOOD PARK RULES" SIGN(S)
Scale: 1 1/2" - 1' - 0"

Quantity TO BE DETERMINED.
(Existing sign panels as per art on file is **two**.)
Single-faced aluminum panel with radius corners.
Dark green background color to match **SW6440 Courtyard**.
Refer to **NOTES ON FILE** at top of page.
All graphics are digitally-printed vinyl/laminated.
All lettering is white. Stripes are Light Blue/Green.


FOR POSSIBLE REFERENCE ONLY– ADDITIONAL NOTES FOUND ON FILE WITH PREVIOUS PRODUCTION OF EXISTING SIGN PANEL(S):
Drill holes in each corner for attaching to chain link fences.
Installed on columns on both side of the gate.

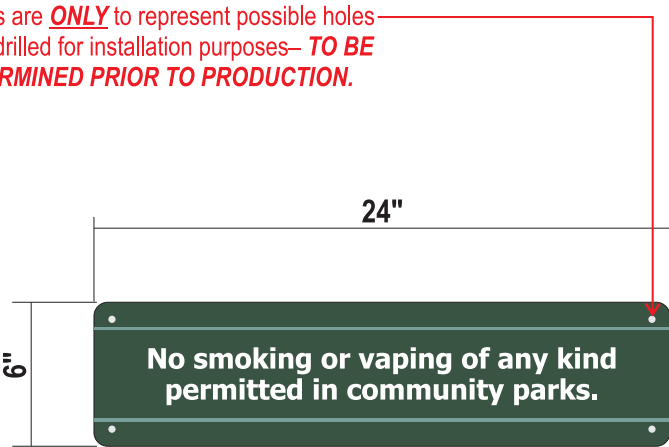

SIGN A2: NEW ACCESSORY ALUMINUM SIGN PANEL(S), TO BE INSTALLED BELOW OR BESIDE THE EXISTING 36" TALL X 24" WIDE "TENNIS RULES" SIGN(S)
Scale: 1 1/2" - 1' - 0"

Quantity TO BE DETERMINED.
Single-faced aluminum panel with radius corners.
Dark green background color to match **SW6440 Courtyard**.
Refer to **NOTES ON FILE** at top of page.
All graphics are digitally-printed vinyl/laminated.
All lettering is white. Stripes are Light Blue/Green.


FOR POSSIBLE REFERENCE ONLY– ADDITIONAL NOTES FOUND ON FILE WITH PREVIOUS PRODUCTION OF EXISTING SIGN PANEL(S):
Drill holes in each corner for attaching to chain link fences.

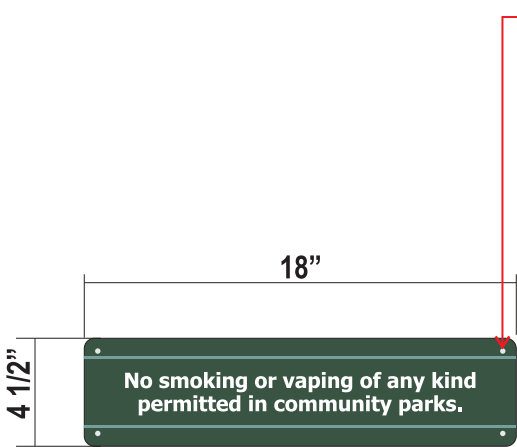

SIGN A3: NEW ACCESSORY ALUMINUM SIGN PANEL(S), TO BE INSTALLED BELOW OR BESIDE THE EXISTING 24" TALL X 18" WIDE "PARK RULES" SIGN(S)
Scale: 1 1/2" - 1' - 0"

Quantity TO BE DETERMINED.
(Existing sign panels as per art on file is **two**.)
Single-faced aluminum panel with radius corners.
Dark green background color to match **SW6440 Courtyard**.
Refer to **NOTES ON FILE** at top of page.
All graphics are digitally-printed vinyl/laminated.
All lettering is white. Stripes are Light Blue/Green.

FOR POSSIBLE REFERENCE ONLY– ADDITIONAL NOTES FOUND ON FILE WITH PREVIOUS PRODUCTION OF EXISTING SIGN PANEL(S):
For one sign-- Drill mounting holes in each corner for attaching to chain link fences.
For one sign-- Drill mounting holes as necessary to attach to existing U-channel post.

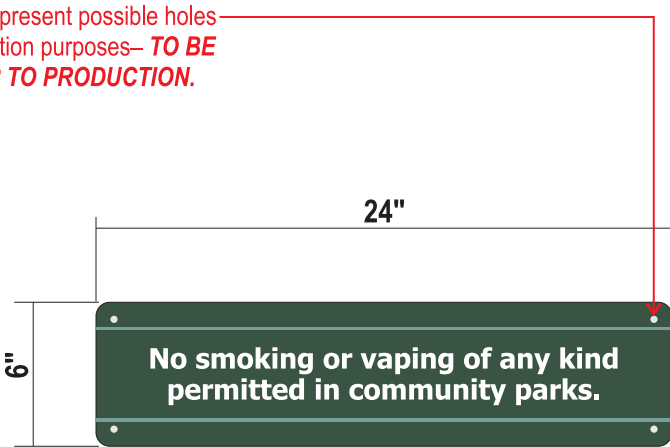

SIGN A4: NEW ACCESSORY ALUMINUM SIGN PANEL(S), TO BE INSTALLED BELOW OR BESIDE THE EXISTING 36" TALL X 24" WIDE "PARK RULES" SIGN(S)
Scale: 1 1/2" - 1' - 0"

Quantity TO BE DETERMINED.
(Existing sign panels as per art on file is **two**.)
Single-faced aluminum panel with radius corners.
Dark green background color to match **SW6440 Courtyard**.
Refer to **NOTES ON FILE** at top of page.
All graphics are digitally-printed vinyl/laminated.
All lettering is white. Stripes are Light Blue/Green.

FOR POSSIBLE REFERENCE ONLY– ADDITIONAL NOTES FOUND ON FILE WITH PREVIOUS PRODUCTION OF EXISTING SIGN PANEL(S):
For one sign-- Drill mounting holes in each corner for attaching to chain link fence.
For one sign-- Drill mounting holes as necessary to attach to existing U-channel post.
Installed at North Entrance to park.

COPY TYPESTYLE IS TAHOMA BOLD.

Project: Carrollwood Recreation Center
Address: 3515 MacFarland Road, Tampa, FL 33618
Dwg#: 26-41051- 1 R3
Date: 1-22-26
By: si


File: Carrollwood Rec Ctr 2026
Scale: as noted
Rep: angb

Rev. date / notes
R1: 1-27-26 Updated C1-C4, using photos provided to better scale and shown approx. locations. Only 3 photos were provided so one sign location is TBD. As per angb, (si)
R2: 2-10-26 As per angb: the hours for the tennis court key job sign should be 7:00 AM to 10:00 PM rather than sunrise to sunset. Regarding the addition of "No smoking or vaping of any kind permitted" to the existing signs- instead (of all new signs with this copy added), could the designer please create a small, separate sign to be hung next to the park rules that reads: "No smoking or vaping of any kind permitted in community parks". (si) See "...old" for pre-rev. #2.
R3: 6-5-26 As per angb: Customer has a few changes: For Sign B (NO DIVING); can we please change the size to 12"x16". I would like to have 2 of those made please. For Sign C4 (FREE-STANDING "WELCOME" SIGN); this will no longer be on a post but will be mounted to our new fence at the park entrance. We will need 4 of these signs. In addition to those changes, we would like to add one more sign. We need a new park rules sign for our dog park. Attached is the content for the sign. It can follow the same design and size and previous park rules signs we've ordered. (si)

CLIENT APPROVAL:
This print must be signed, dated, and returned to **SIGNSTAR**
Note: Structural changes may require resubmittal to third party and/or state agencies and may incur schedule delays.
APPROVED ☐ **APPROVED AS NOTED** ☐
SIGNATURE **DATE**

This drawing is the property of SIGNSTAR
Any unauthorized use is forbidden.
SIGNSTAR
A Division of West Central Signs, Inc.
3502 Queen Palm Dr., Ste. C, Tampa, FL 33619
Ph.(813)980-6763 Fax(813)980-6857
www.signstar.net
FL State Cert. #ES0000087




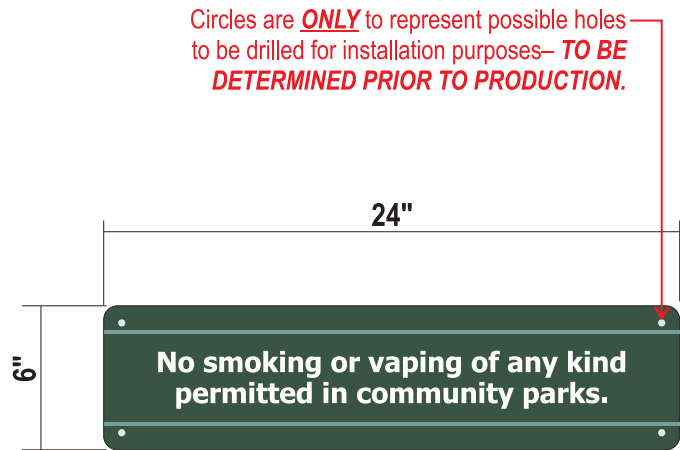

SIGN A5: NEW ACCESSORY ALUMINUM SIGN PANEL(S), TO BE INSTALLED BELOW OR BESIDE THE EXISTING 36" TALL X 24" WIDE "PARK RULES/SWIM AT YOUR OWN RISK" SIGN(S)
Scale: 1 1/2" - 1' - 0"


Quantity TO BE DETERMINED.
Single-faced aluminum panel with radius corners.
Dark green background color to match **SW6440 Courtyard**.
Refer to **NOTES ON FILE** at top of Page 1.
All graphics are digitally-printed vinyl/laminated.
All lettering is white. Stripes are Light Blue/Green.

FOR POSSIBLE REFERENCE ONLY— ADDITIONAL NOTES FOUND ON FILE WITH PREVIOUS PRODUCTION OF EXISTING SIGN PANEL(S):
Quantity (1) required.
Drill mounting holes in each corner for attaching to chain link fence.
Installed on chain link fence, right side.

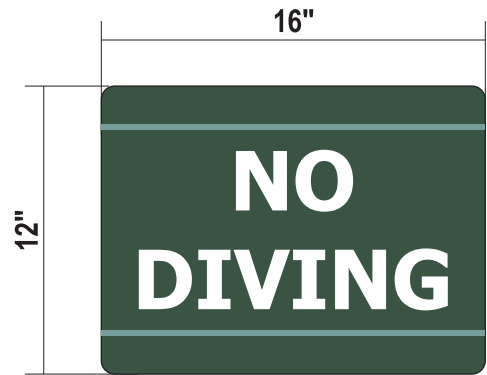

SIGN B: ALUMINUM PANEL "NO DIVING"
Scale: 1 1/2" = 1' - 0"

Quantity: **Two (2)**.
Single-faced aluminum panel with radius corners.
Dark green background color to match **SW6440 Courtyard**.
All graphics are digitally-printed vinyl/laminated.
Drill holes in center top and bottom, for mounting to an existing pole.
Installation location(s) and drilled hole sizes and placement are TO BE DETERMINED.
Refer to **NOTES ON FILE** at top of Page 1.

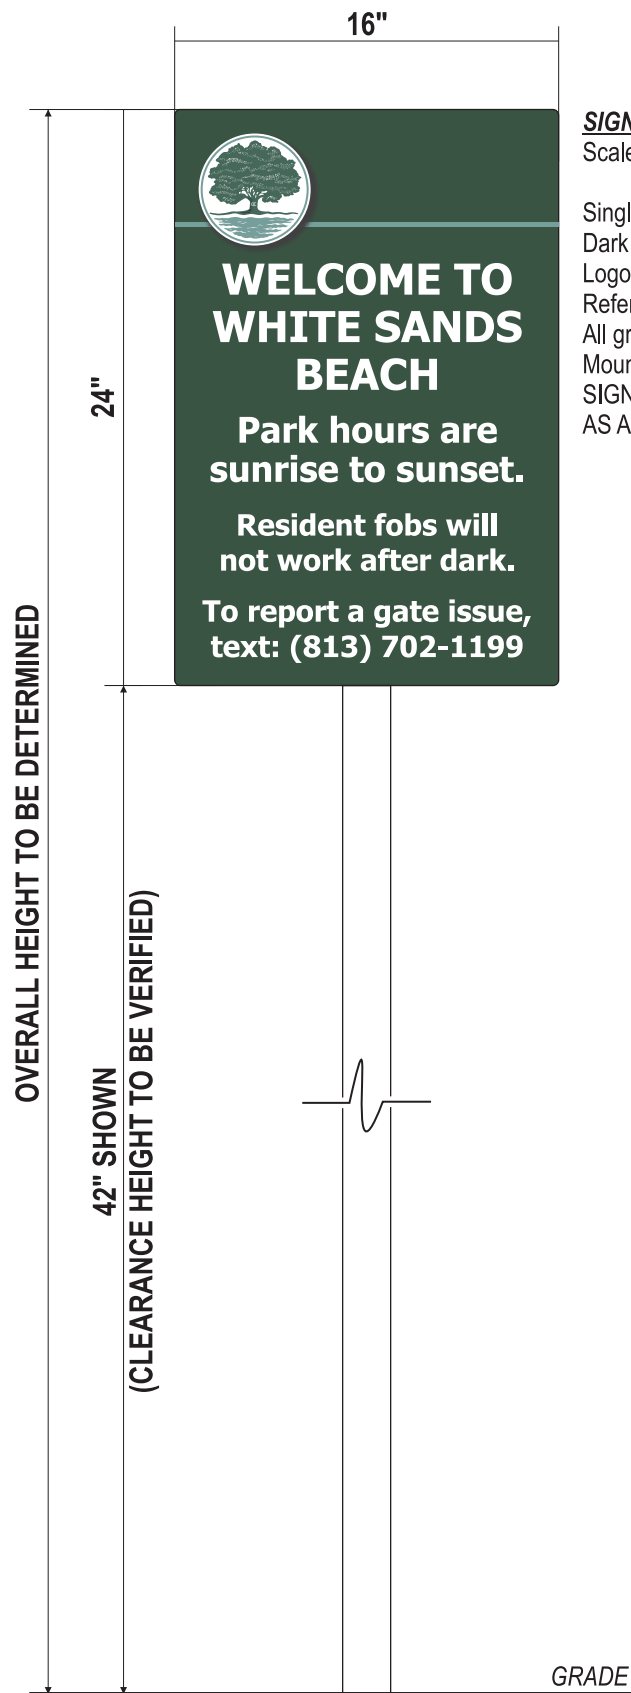

SIGN C1: FREE-STANDING "WELCOME" SIGN
Scale: 1 1/2" - 1' - 0"

Single-faced aluminum panel with radius corners.
Dark green background color to match **SW6440 Courtyard**.
Logo circle is digitally-printed vinyl with drop shadow.
Refer to **NOTES ON FILE** at top of Page 1.
All graphics are digitally-printed vinyl/laminated.
Mount sign panel to 2" square tube aluminum post, painted white.
SIGN TO BE INSTALLED AS NECESSARY, IN LOCATION AS APPROXIMATELY SHOWN BELOW.



SIGN C1: APPROXIMATE INSTALLED VIEW
Not To Any Scale

COPY TYPESTYLE IS TAHOMA BOLD.

Project: Carrollwood Recreation Center
Address: 3515 MacFarland Road, Tampa, FL 33618
Dwg#: 26-41051-2 R3
Date: 1-22-26
By: si


File: Carrollwood Rec Ctr 2026
Scale: as noted
Rep: angb

Rev. date / notes
R1: 1-27-26 Updated C1-C4, using photos provided to better scale and shown approx. locations. Only 3 photos were provided so one sign location is TBD. As per angb, (si)
R2: 2-10-26 As per angb: the hours for the tennis court key fob sign should be 7:00 AM to 10:00 PM rather than sunrise to sunset. Regarding the addition of "No smoking or vaping of any kind permitted" to the existing signs— instead (of all new signs with this copy added), could the designer please create a small, separate sign to be hung next to the park rules that reads: "No smoking or vaping of any kind permitted in community parks". (si) See "...old" for pre-rev. #2.
R3: 6-5-26 As per angb: Customer has a few changes: For Sign B (NO DIVING); can we please change the size to 12"x16". I would like to have 2 of those made please. For Sign C4 (FREE-STANDING "WELCOME" SIGN); this will no longer be on a post but will be mounted to our new fence at the park entrance. We will need 4 of these signs. In addition to those changes, we would like to add one more sign. We need a new park rules sign for our dog park. Attached is the content for the sign. It can follow the same design and size and previous park rules signs we've ordered. (si)

CLIENT APPROVAL:
This print must be signed, dated, and returned to **SIGNSTAR**
Note: Structural changes may require resubmittal to third party and/or state agencies and may incur schedule delays.
APPROVED ☐ **APPROVED AS NOTED** ☐
SIGNATURE **DATE**

This drawing is the property of SIGNSTAR
Any unauthorized use is forbidden.
SIGNSTAR
A Division of West Central Signs, Inc.
3502 Queen Palm Dr., Ste. C, Tampa, FL 33619
Ph.(813)980-6763 Fax(813)980-6857
www.signstar.net
FL State Cert. #ES0000087



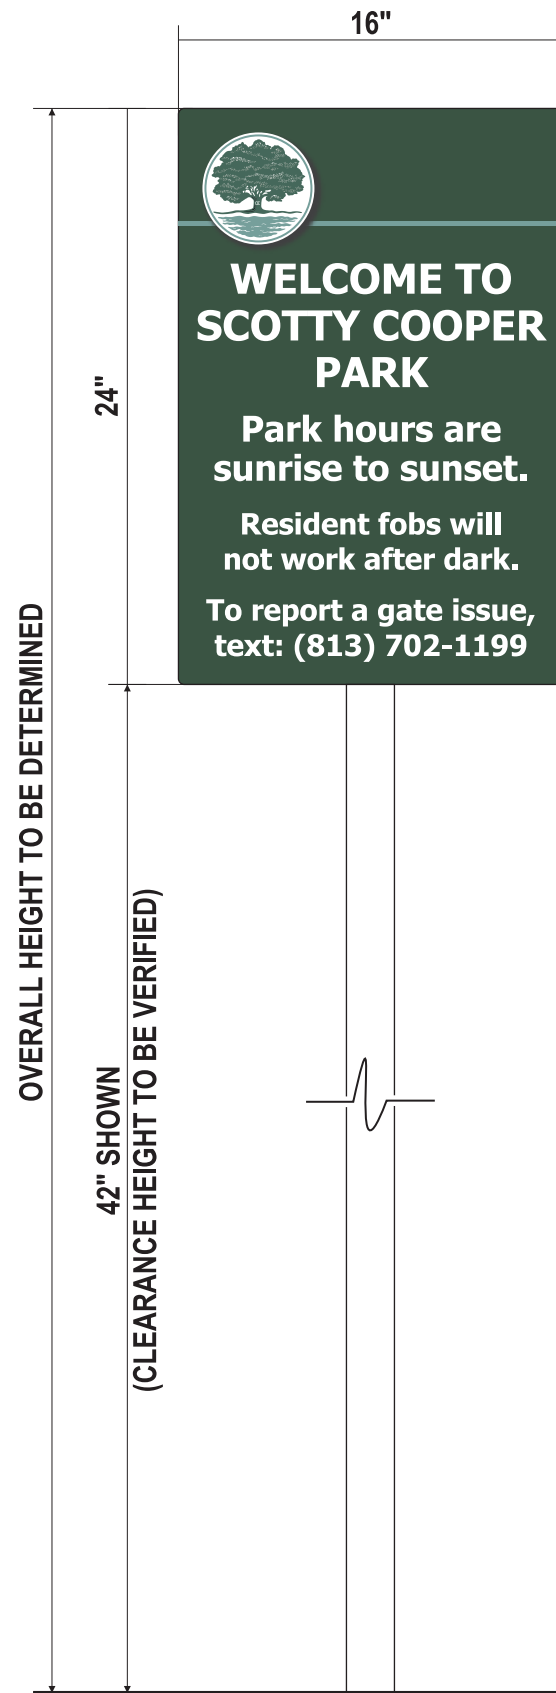


SIGN C2: FREE-STANDING "WELCOME" SIGN

Scale: 1 1/2" - 1' - 0"

Single-faced aluminum panel with radius corners.
Dark green background color to match **SW6440 Courtyard**.
Logo circle is digitally-printed vinyl with drop shadow.
Refer to **NOTES ON FILE** at top of Page 1.
All graphics are digitally-printed vinyl/laminated.
Mount sign panel to 2" square tube aluminum post, painted white.
SIGN TO BE INSTALLED AS NECESSARY, IN LOCATION AS APPROXIMATELY SHOWN BELOW.



SIGN C2: APPROXIMATE INSTALLED VIEW
Not To Any Scale

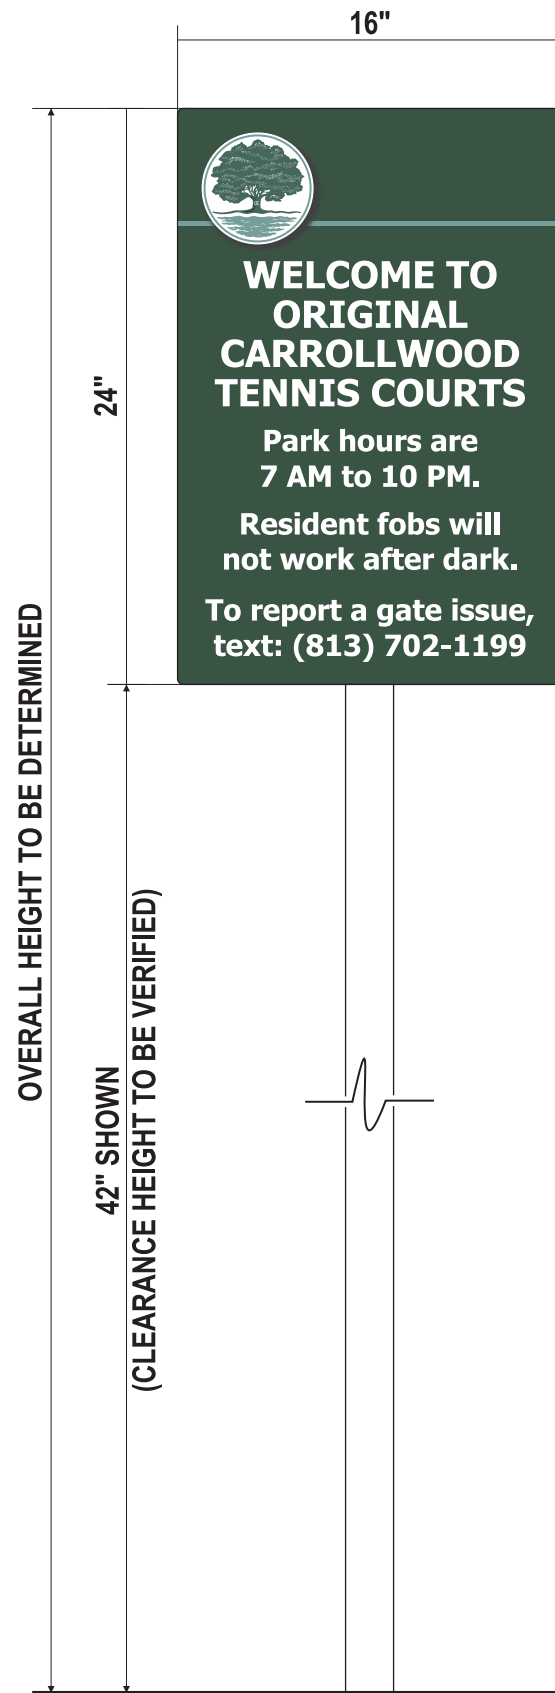

SIGN C3: FREE-STANDING "WELCOME" SIGN

Scale: 1 1/2" - 1' - 0"

Single-faced aluminum panel with radius corners.
Dark green background color to match **SW6440 Courtyard**.
Logo circle is digitally-printed vinyl with drop shadow.
Refer to **NOTES ON FILE** at top of Page 1.
All graphics are digitally-printed vinyl/laminated.
Mount sign panel to 2" square tube aluminum post, painted white.
SIGN TO BE INSTALLED AS NECESSARY, IN LOCATION AS APPROXIMATELY SHOWN BELOW.



SIGN C3: APPROXIMATE INSTALLED VIEW
Not To Any Scale

COPY TYPESTYLE IS TAHOMA BOLD.

Project: Carrollwood Recreation Center	
Address: 3515 MacFarland Road, Tampa, FL 33618	
Dwg#: 26-41051-3 R3	File: Carrollwood Rec Ctr 2026
Date: 1-22-26	Scale: as noted
By: si	Rep: angb

Rev. date / notes
R1: 1-27-26 Updated C1-C4, using photos provided to better scale and shown approx. locations. Only 3 photos were provided so one sign location is TBD. As per angb, (si)
R2: 2-10-26 As per angb: the hours for the tennis court key fob sign should be 7:00 AM to 10:00 PM rather than sunrise to sunset. Regarding the addition of "No smoking or vaping of any kind permitted" to the existing signs- instead (of all new signs with this copy added), could the designer please create a small, separate sign to be hung next to the park rules that reads: "No smoking or vaping of any kind permitted in community parks". (si) See "...old" for pre-rev. #2.
R3: 6-5-26 As per angb: Customer has a few changes: For Sign B (NO DIVING); can we please change the size to 12"x16". I would like to have 2 of those made please. For Sign C4 (FREE-STANDING "WELCOME" SIGN); this will no longer be on a post but will be mounted to our new fence at the park entrance. We will need 4 of these signs. In addition to those changes, we would like to add one more sign. We need a new park rules sign for our dog park. Attached is the content for the sign. It can follow the same design and size and previous park rules signs we've ordered. (si)

CLIENT APPROVAL:	
This print must be signed, dated, and returned to SIGNSTAR	
Note: Structural changes may require resubmittal to third party and/or state agencies and may incur schedule delays.	
APPROVED ☐	APPROVED AS NOTED ☐
SIGNATURE	DATE

This drawing is the property of SIGNSTAR	
Any unauthorized use is forbidden.	
SIGNSTAR	
A Division of West Central Signs, Inc.	
3502 Queen Palm Dr., Ste. C, Tampa, FL 33619	
Ph.(813)980-6763 Fax(813)980-6857	
www.signstar.net	
FL State Cert. #ES0000087	





SIGN C4: ALUMINUM PANEL "WELCOME" SIGN, FOR INSTALLATION ON FENCE
Scale: 1 1/2" - 1' - 0"

QUANTITY: **Four (4)**.
Single-faced aluminum panel with radius corners.
Dark green background color to match **SW6440 Courtyard**.
Logo circle is digitally-printed vinyl with drop shadow.
Refer to **NOTES ON FILE** at top of Page 1.
All graphics are digitally-printed vinyl/laminated.

SIGNS TO BE INSTALLED AS NECESSARY, ON CUSTOMER'S NEW FENCE AT PARK ENTRANCE– NO PHOTO PROVIDED FOR APPROXIMATE SIGN LOCATION.



SIGN D: ALUMINUM PANEL "DOG PARK RULES" SIGN
Scale: 1 1/2" - 1' - 0"

QUANTITY: **One (1)**.
Single-faced aluminum panel with radius corners.
Dark green background color to match **SW6440 Courtyard**.
Logo circle is digitally-printed vinyl with drop shadow.
Refer to **NOTES ON FILE** at top of Page 1.
All graphics are digitally-printed vinyl/laminated.

SIGN TO BE INSTALLED AS NECESSARY, IN LOCATION TO BE DETERMINED.
(PREVIOUS, SIMILAR "PARK RULES" SIGN HAD PRE-DRILLED MOUNTING HOLES IN EACH CORNER, FOR ATTACHING TO CHAIN LINK FENCE.)

COPY TYPESTYLE IS TAHOMA BOLD.

Project: Carrollwood Recreation Center		Rev. date / notes R1: 1-27-26 Updated C1-C4, using photos provided to better scale and shown approx. locations. Only 3 photos were provided so one sign location is TBD. As per angb, (si) R2: 2-10-26 As per angb: the hours for the tennis court key fob sign should be 7:00 AM to 10:00 PM rather than sunrise to sunset. Regarding the addition of "No smoking or vaping of any kind permitted" to the existing signs- instead (of all new signs with this copy added), could the designer please create a small, separate sign to be hung next to the park rules that reads: "No smoking or vaping of any kind permitted in community parks". (si) See "...old" for pre-rev. #2. R3: 6-5-26 As per angb: Customer has a few changes: For Sign B (NO DIVING); can we please change the size to 12"x16". I would like to have 2 of those made please. For Sign C4 (FREE-STANDING "WELCOME" SIGN); this will no longer be on a post but will be mounted to our new fence at the park entrance. We will need 4 of these signs. In addition to those changes, we would like to add one more sign. We need a new park rules sign for our dog park. Attached is the content for the sign. It can follow the same design and size and previous park rules signs we've ordered. (si)	Address: 3515 MacFarland Road, Tampa, FL 33618	
Dwg#: 26-41051-4 R3	File: Carrollwood Rec Ctr 2026			
Date: 1-22-26	Scale: as noted			
By: si	Rep: angb			
CLIENT APPROVAL: This print must be signed, dated, and returned to SIGNSTAR <i>Note: Structural changes may require resubmittal to third party and/or state agencies and may incur schedule delays.</i> APPROVED ☐ APPROVED AS NOTED ☐ SIGNATURE DATE		This drawing is the property of SIGNSTAR Any unauthorized use is forbidden. SIGNSTAR A Division of West Central Signs, Inc. 3502 Queen Palm Dr., Ste. C, Tampa, FL 33619 Ph.(813)980-6763 Fax(813)980-6857 www.signstar.net FL State Cert. #ES0000087		





WILDERNESS
LAKE
PRESERVE





